




0 20 40 60 80 100  
(in meters)

CONVERSION FACTOR

1 FOOT = 0.3048 METER

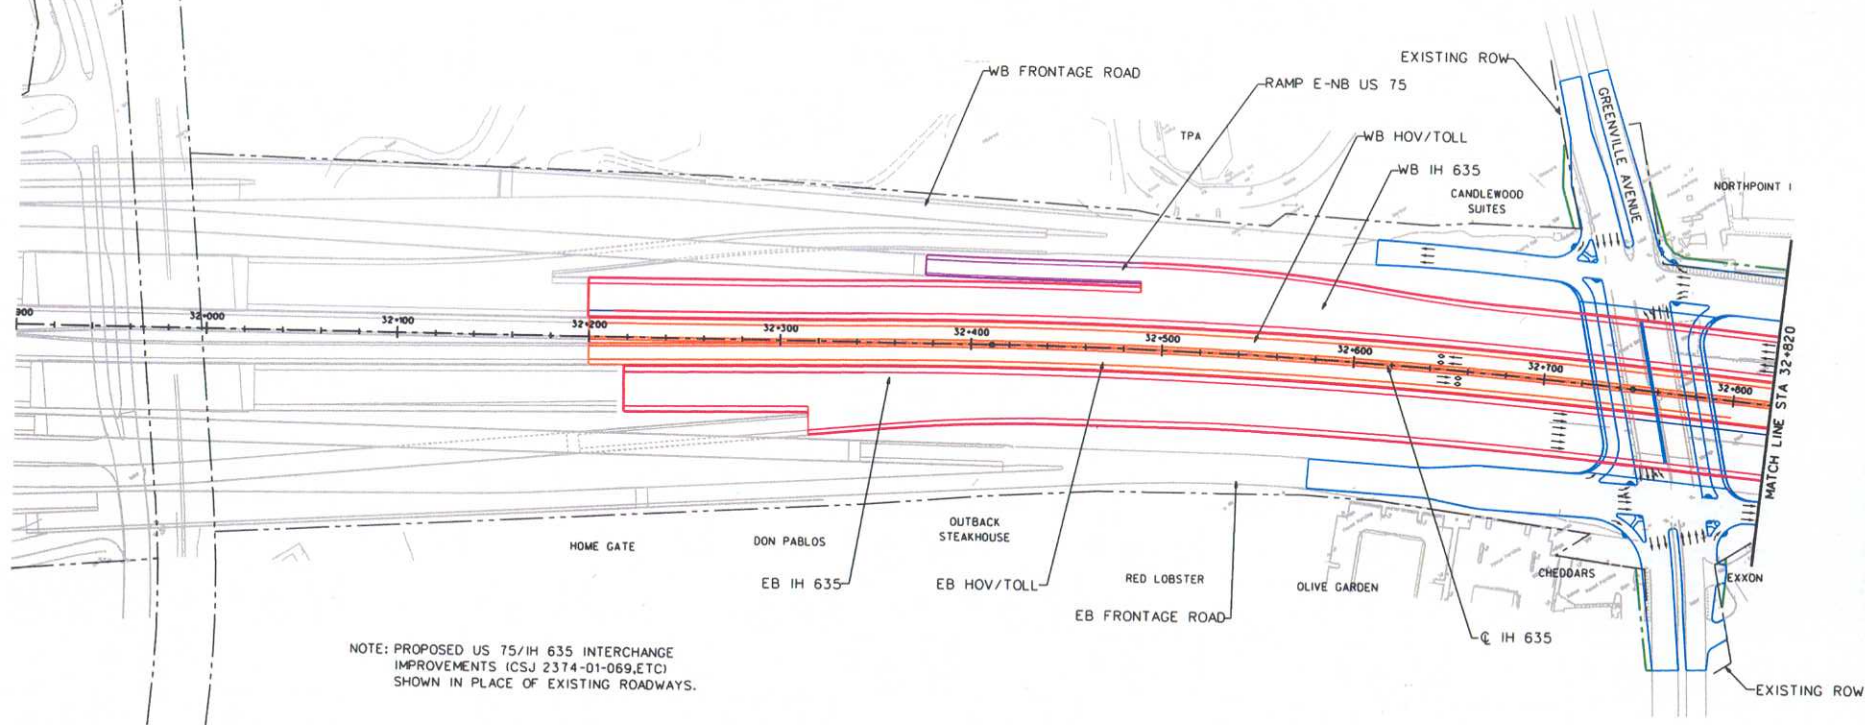

NOTE: PROPOSED US 75/IH 635 INTERCHANGE  
IMPROVEMENTS (CSJ 2374-01-069,ETC)  
SHOWN IN PLACE OF EXISTING ROADWAYS.

LEGEND

- |                           |  |
|---------------------------|--|
| PROPOSED MAIN LANE        |  |
| PROPOSED HOV LANE         |  |
| PROPOSED FRONTAGE ROAD    |  |
| PROPOSED RAMP             |  |
| PROPOSED DIRECT CONNECTOR |  |
| EXISTING                  |  |
| EXISTING ROW              |  |
| PROPOSED ROW              |  |

<b>BEGIN TO STA 32+820</b>	
DATE: MAY 2002	
SHEET 1 OF 27	